



MONUMENT SIGN

SCALE: 1/2" = 1' - 0"

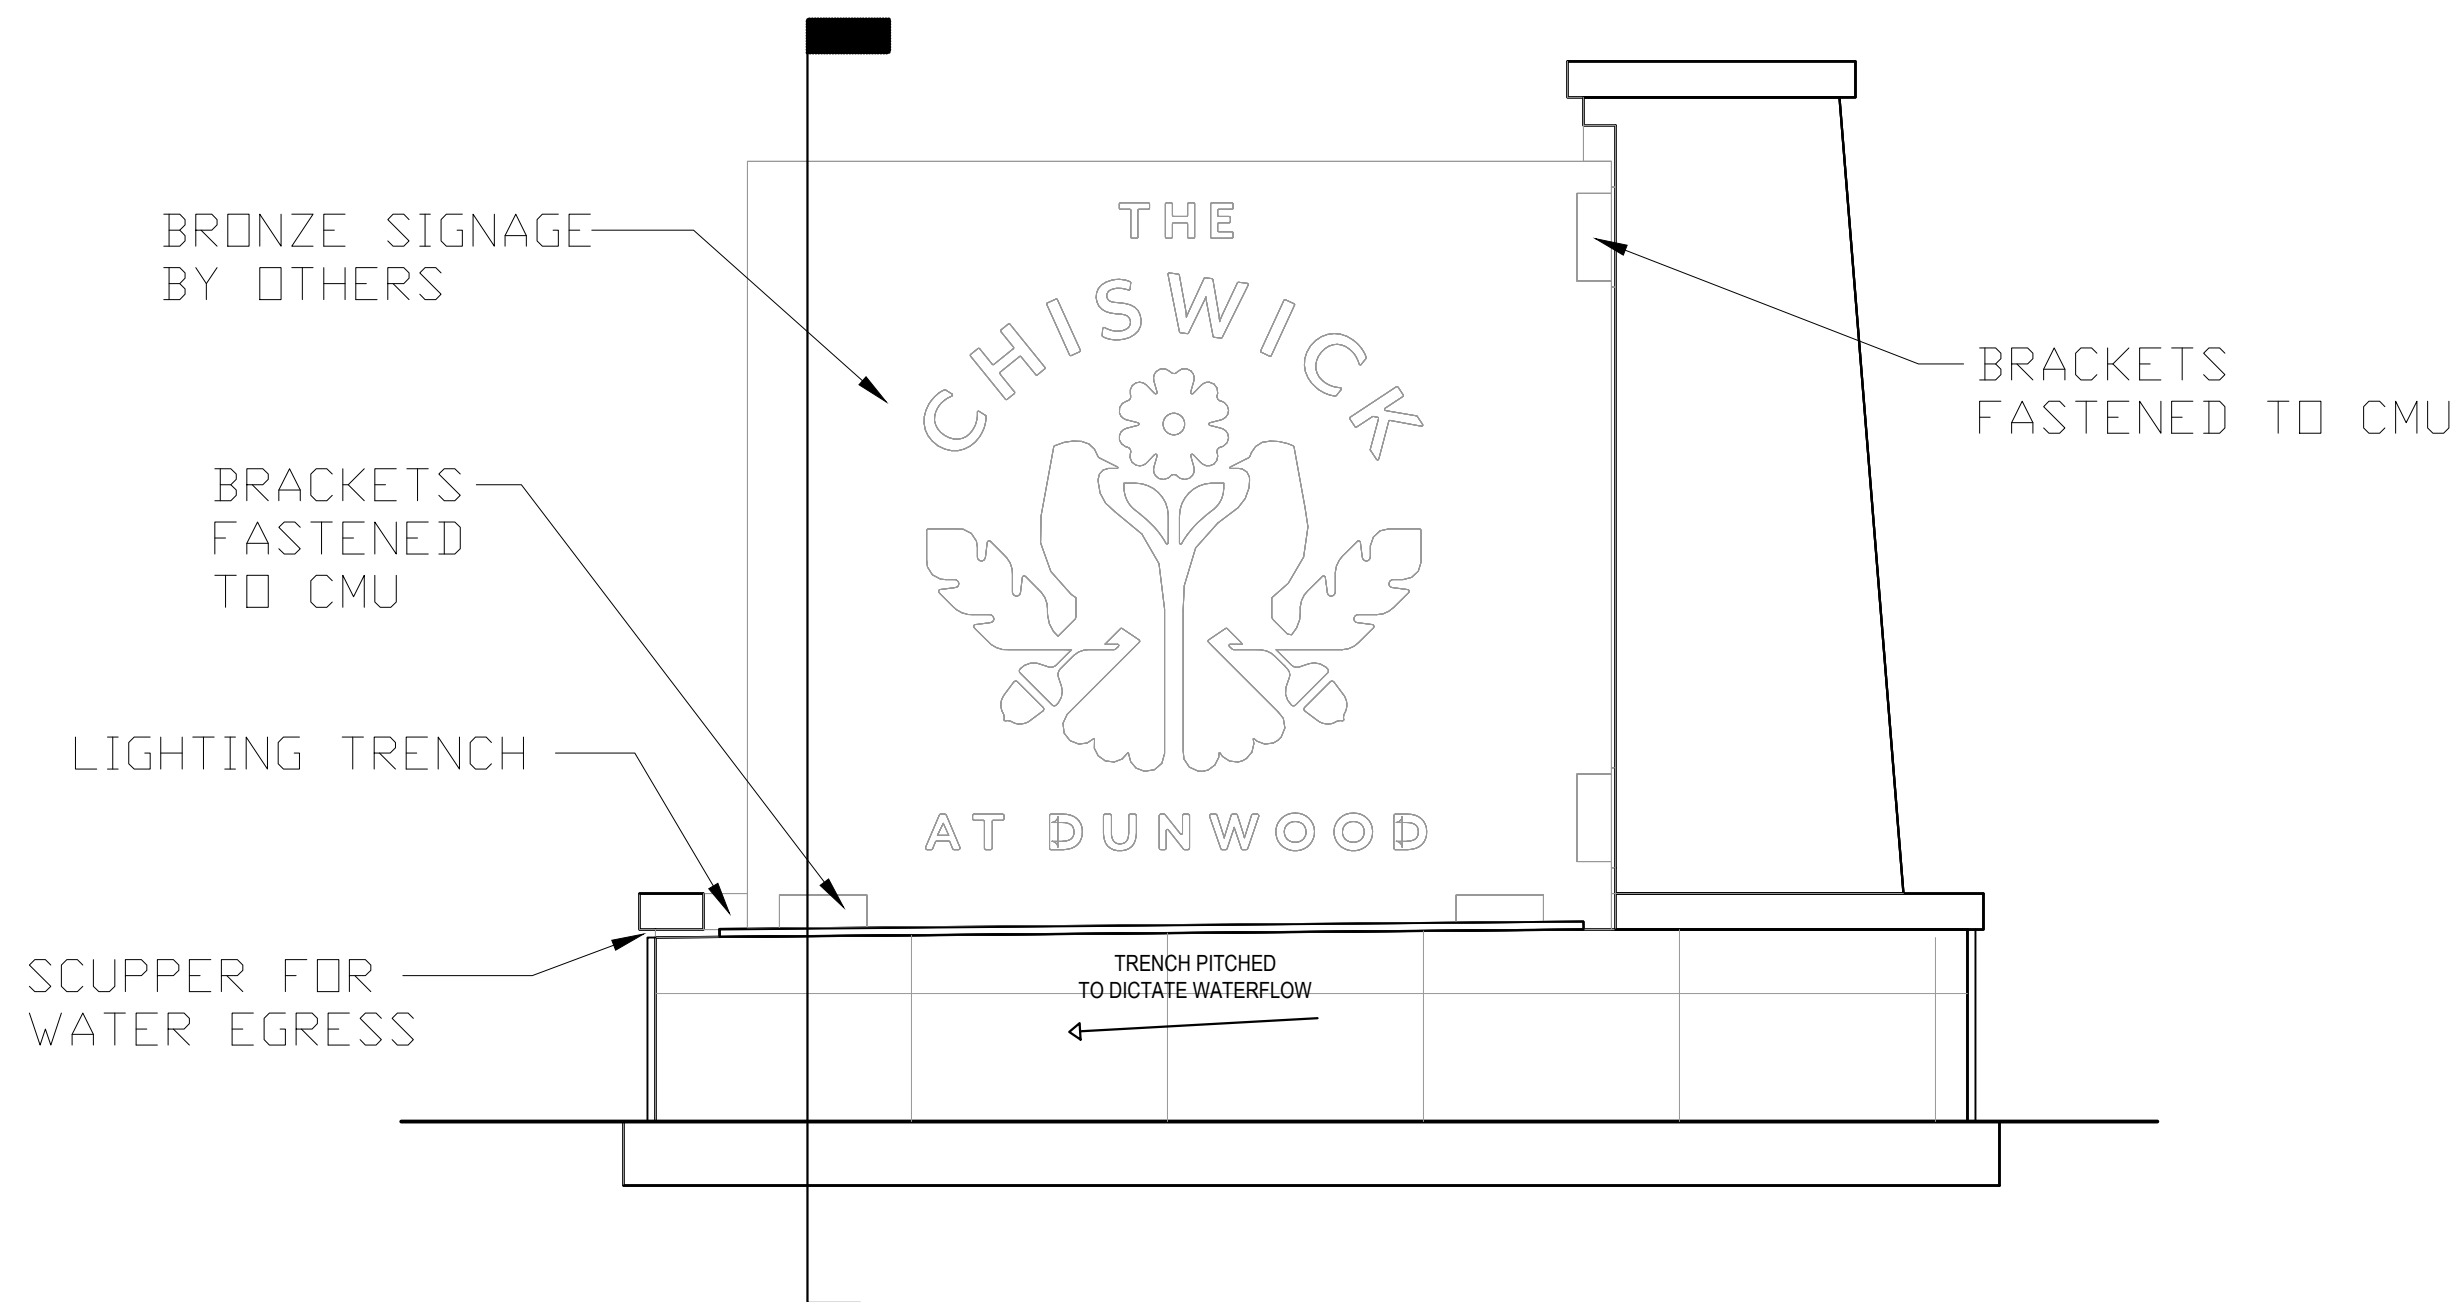

SECTION/DETAIL

SCALE: 1" = 1' - 0"

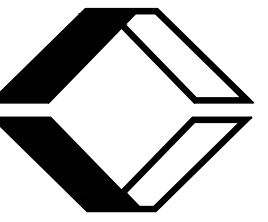

MANDEL GROUP




330 E KILBOURN AVE SUITE 600
MILWAUKEE WI 53202

PROJECT NAME
THE CHISWICK
AT DUNWOOD


PROJECT ADDRESS

DATE
04-12-2018

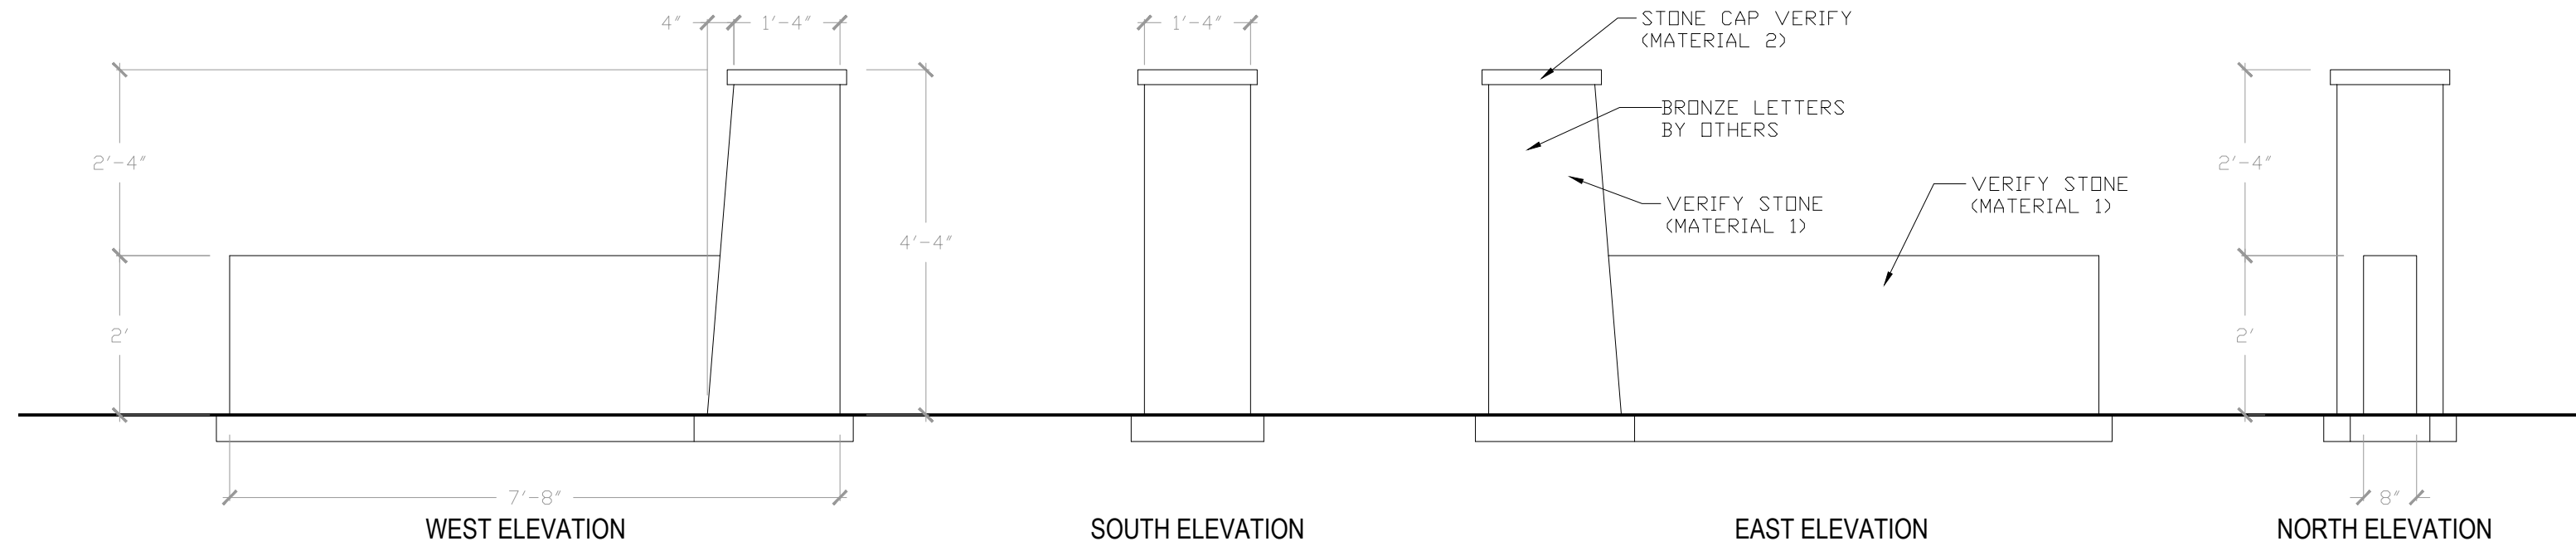


ENTRY GATE 2

SCALE: 1/2" = 1' - 0"

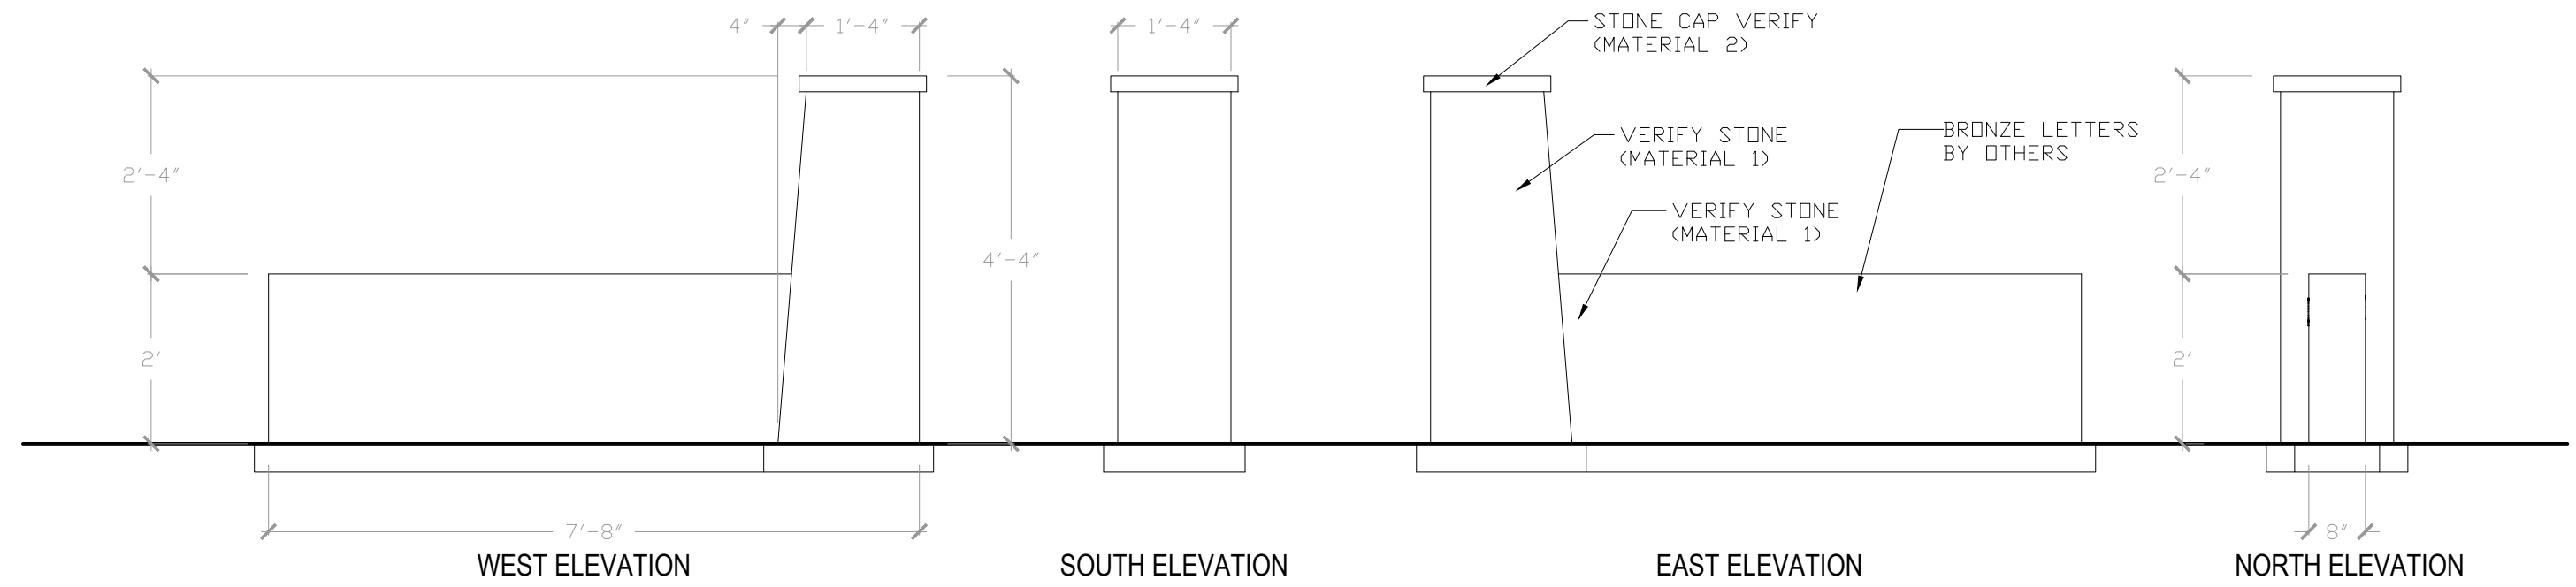


ENTRY GATE 4

SCALE: 1/2" = 1' - 0"

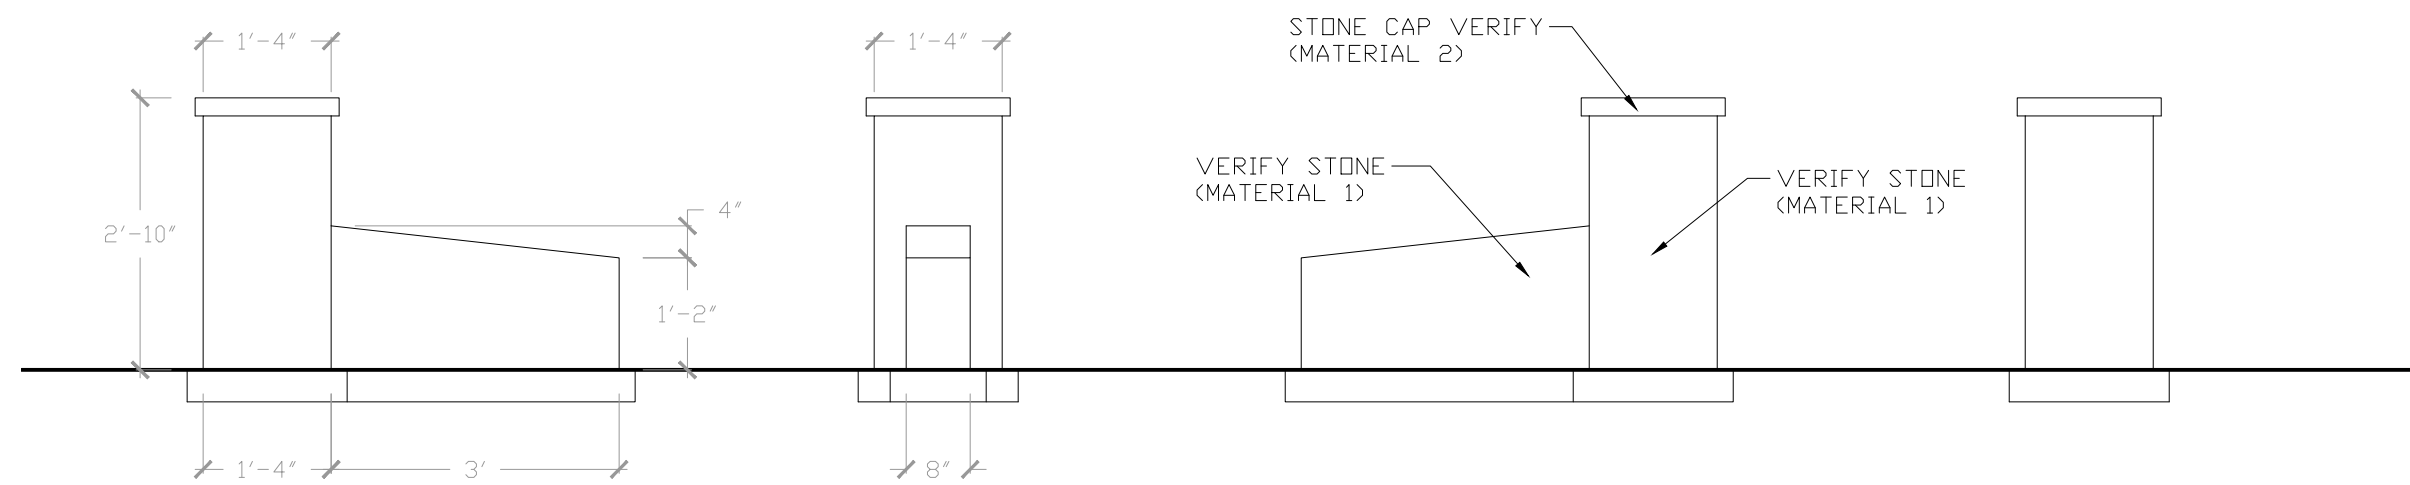

ENTRY GATE 3

SCALE: 1/2" = 1' - 0"

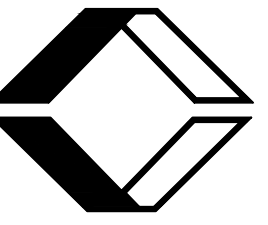

MANDEL GROUP

330 E KILBOURN AVE SUITE 600
MILWAUKEE WI 53202




PROJECT NAME
THE CHISWICK
AT DUNWOOD

PROJECT ADDRESS

DATE
04-12-2018

2

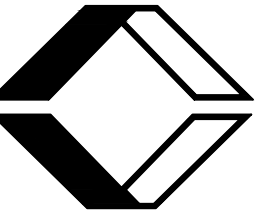



MANDEL GROUP
330 E KILBOURN AVE SUITE 600
MILWAUKEE WI 53202

PROJECT NAME
THE CHISWICK
AT DUNWOOD

PROJECT ADDRESS

DATE
04-12-2018

3

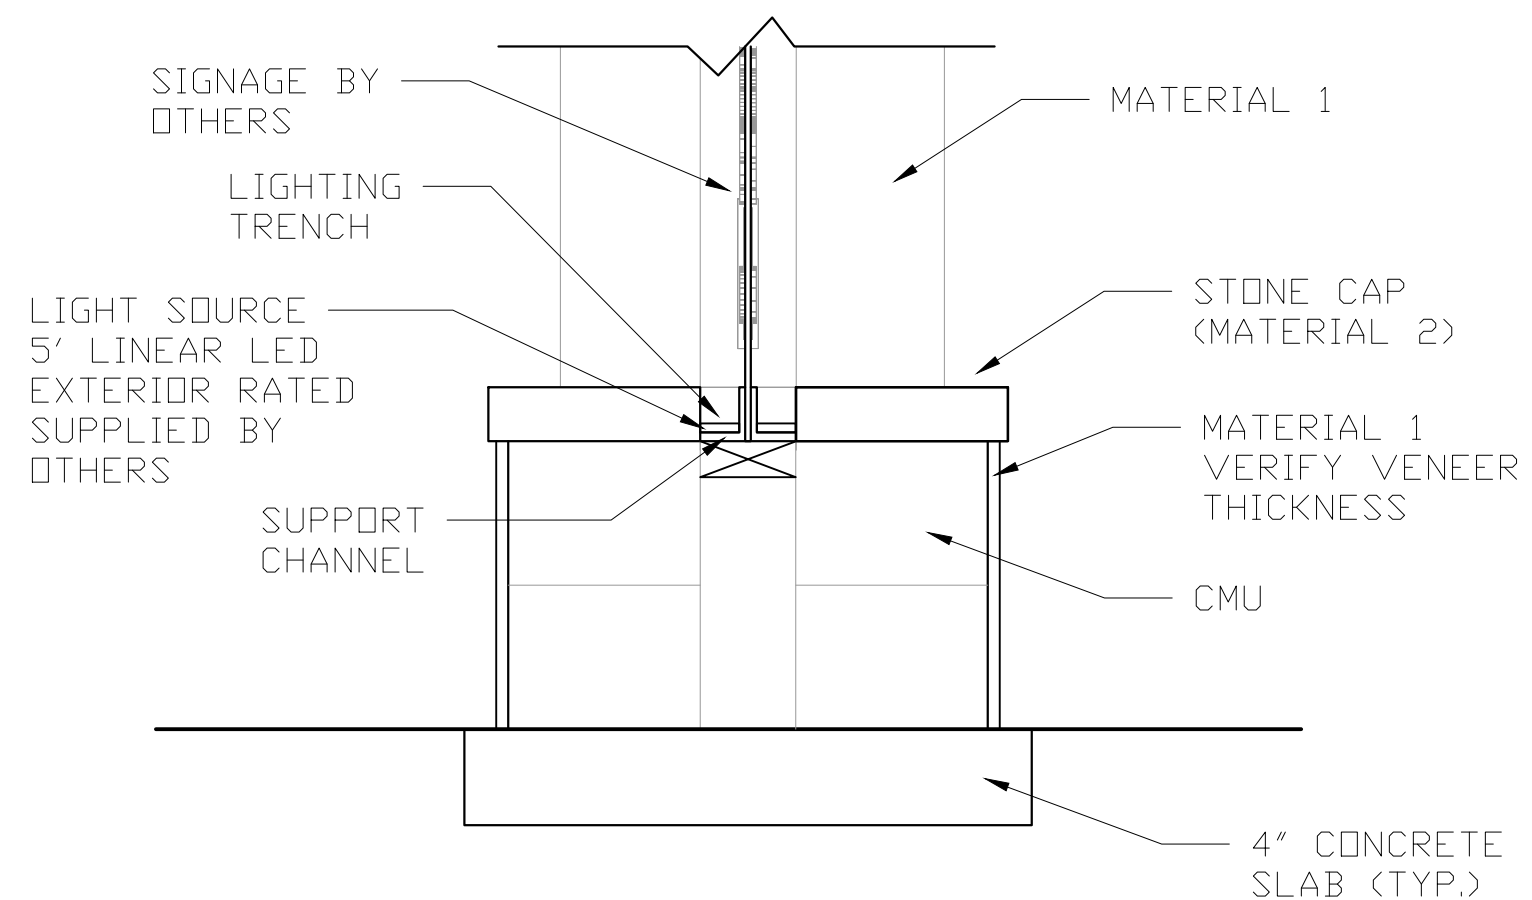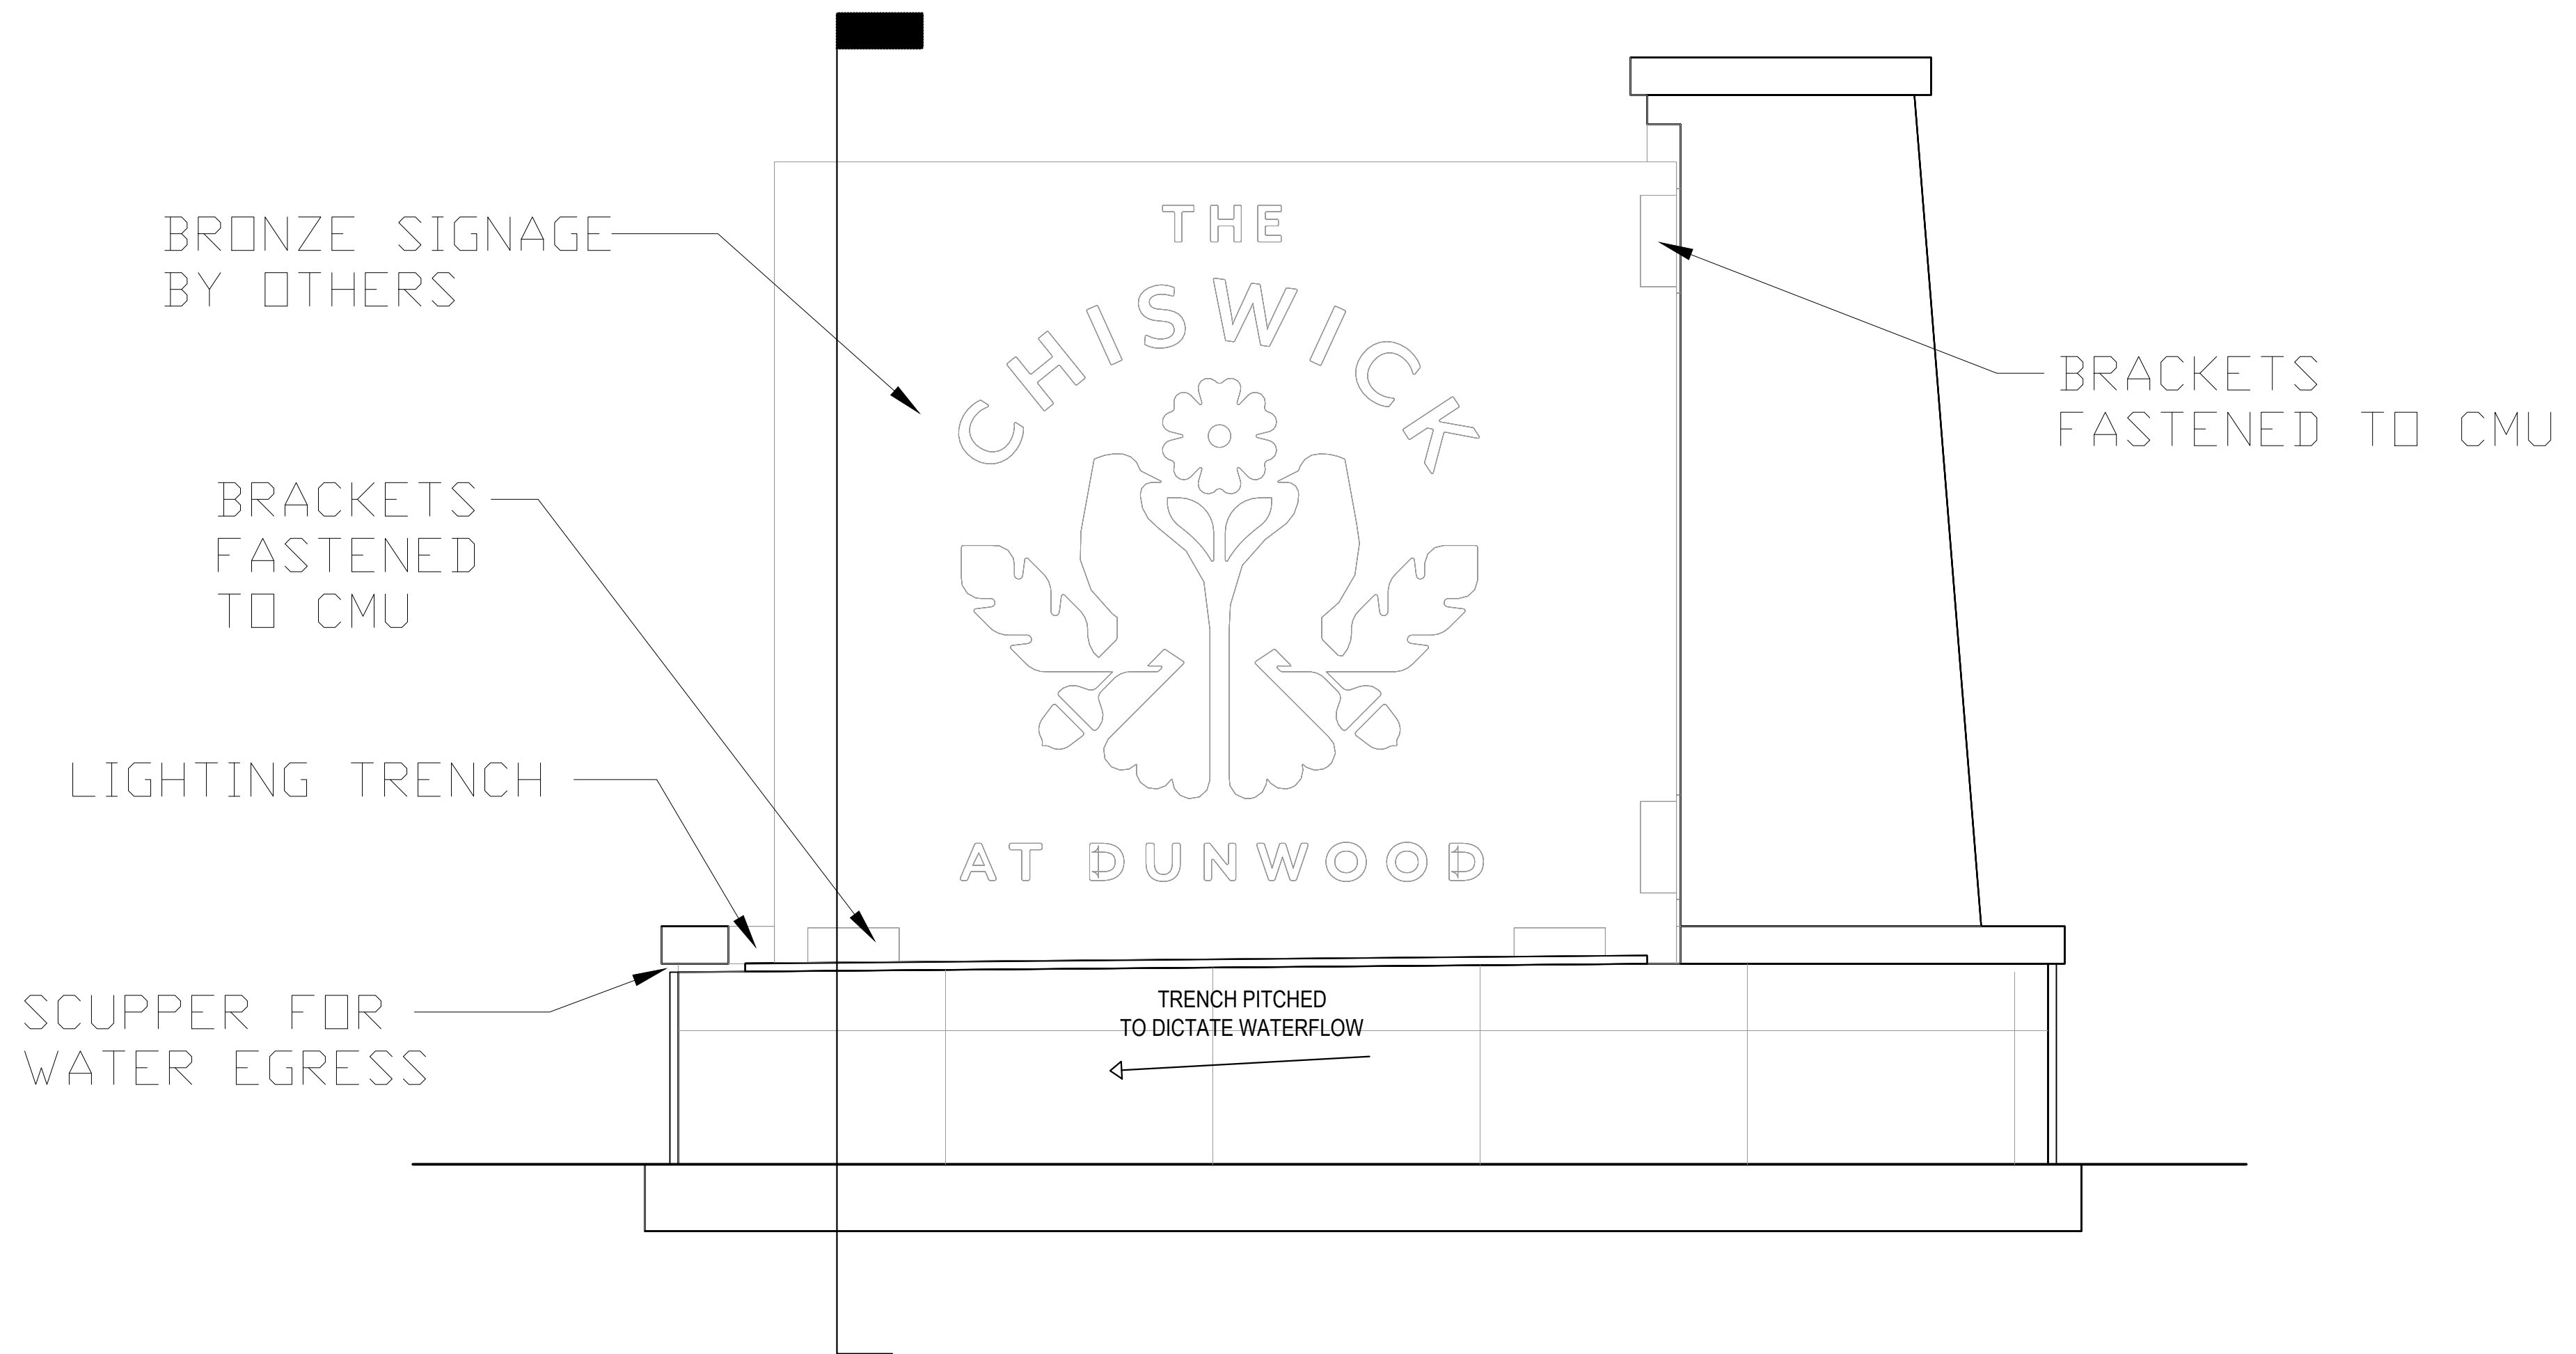

SECTION/DETAIL

SCALE: 1" = 1' - 0"