



LAKE DRIVE IN FOX POINT EXISTING & PROPOSED TYPICAL SECTIONS

EXISTING TYPICAL SECTION

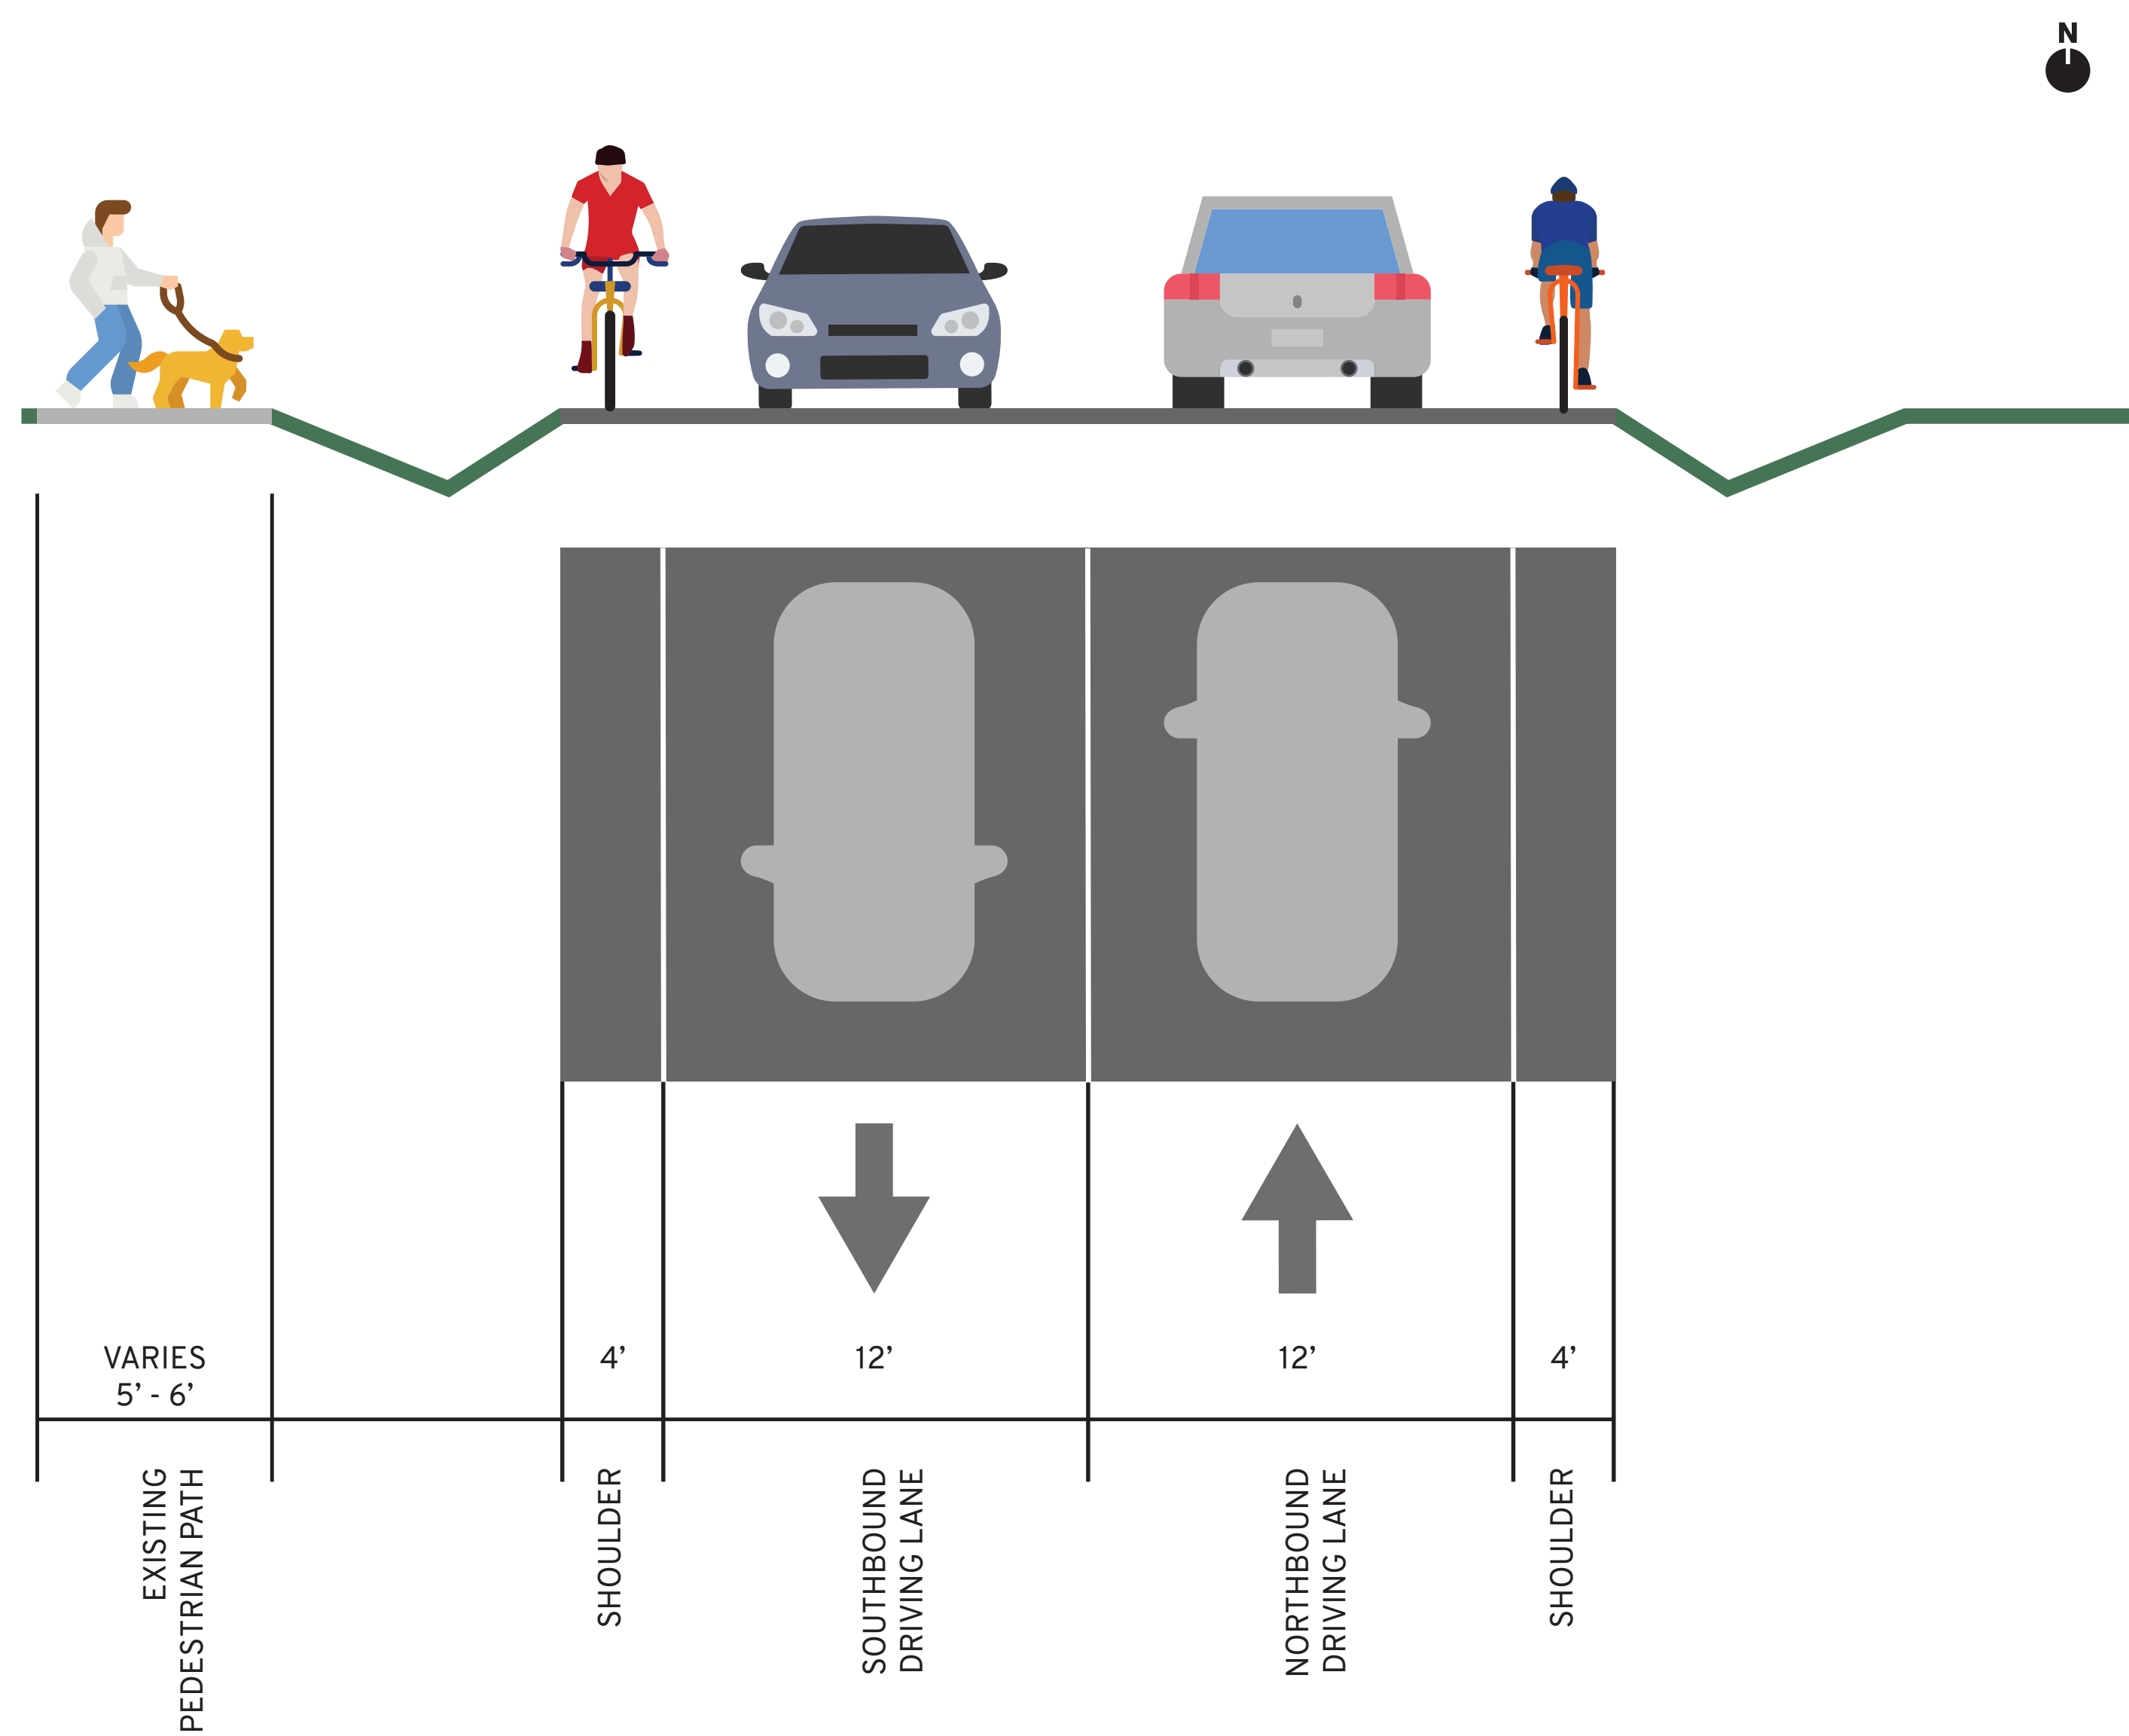


PROPOSED TYPICAL SECTION

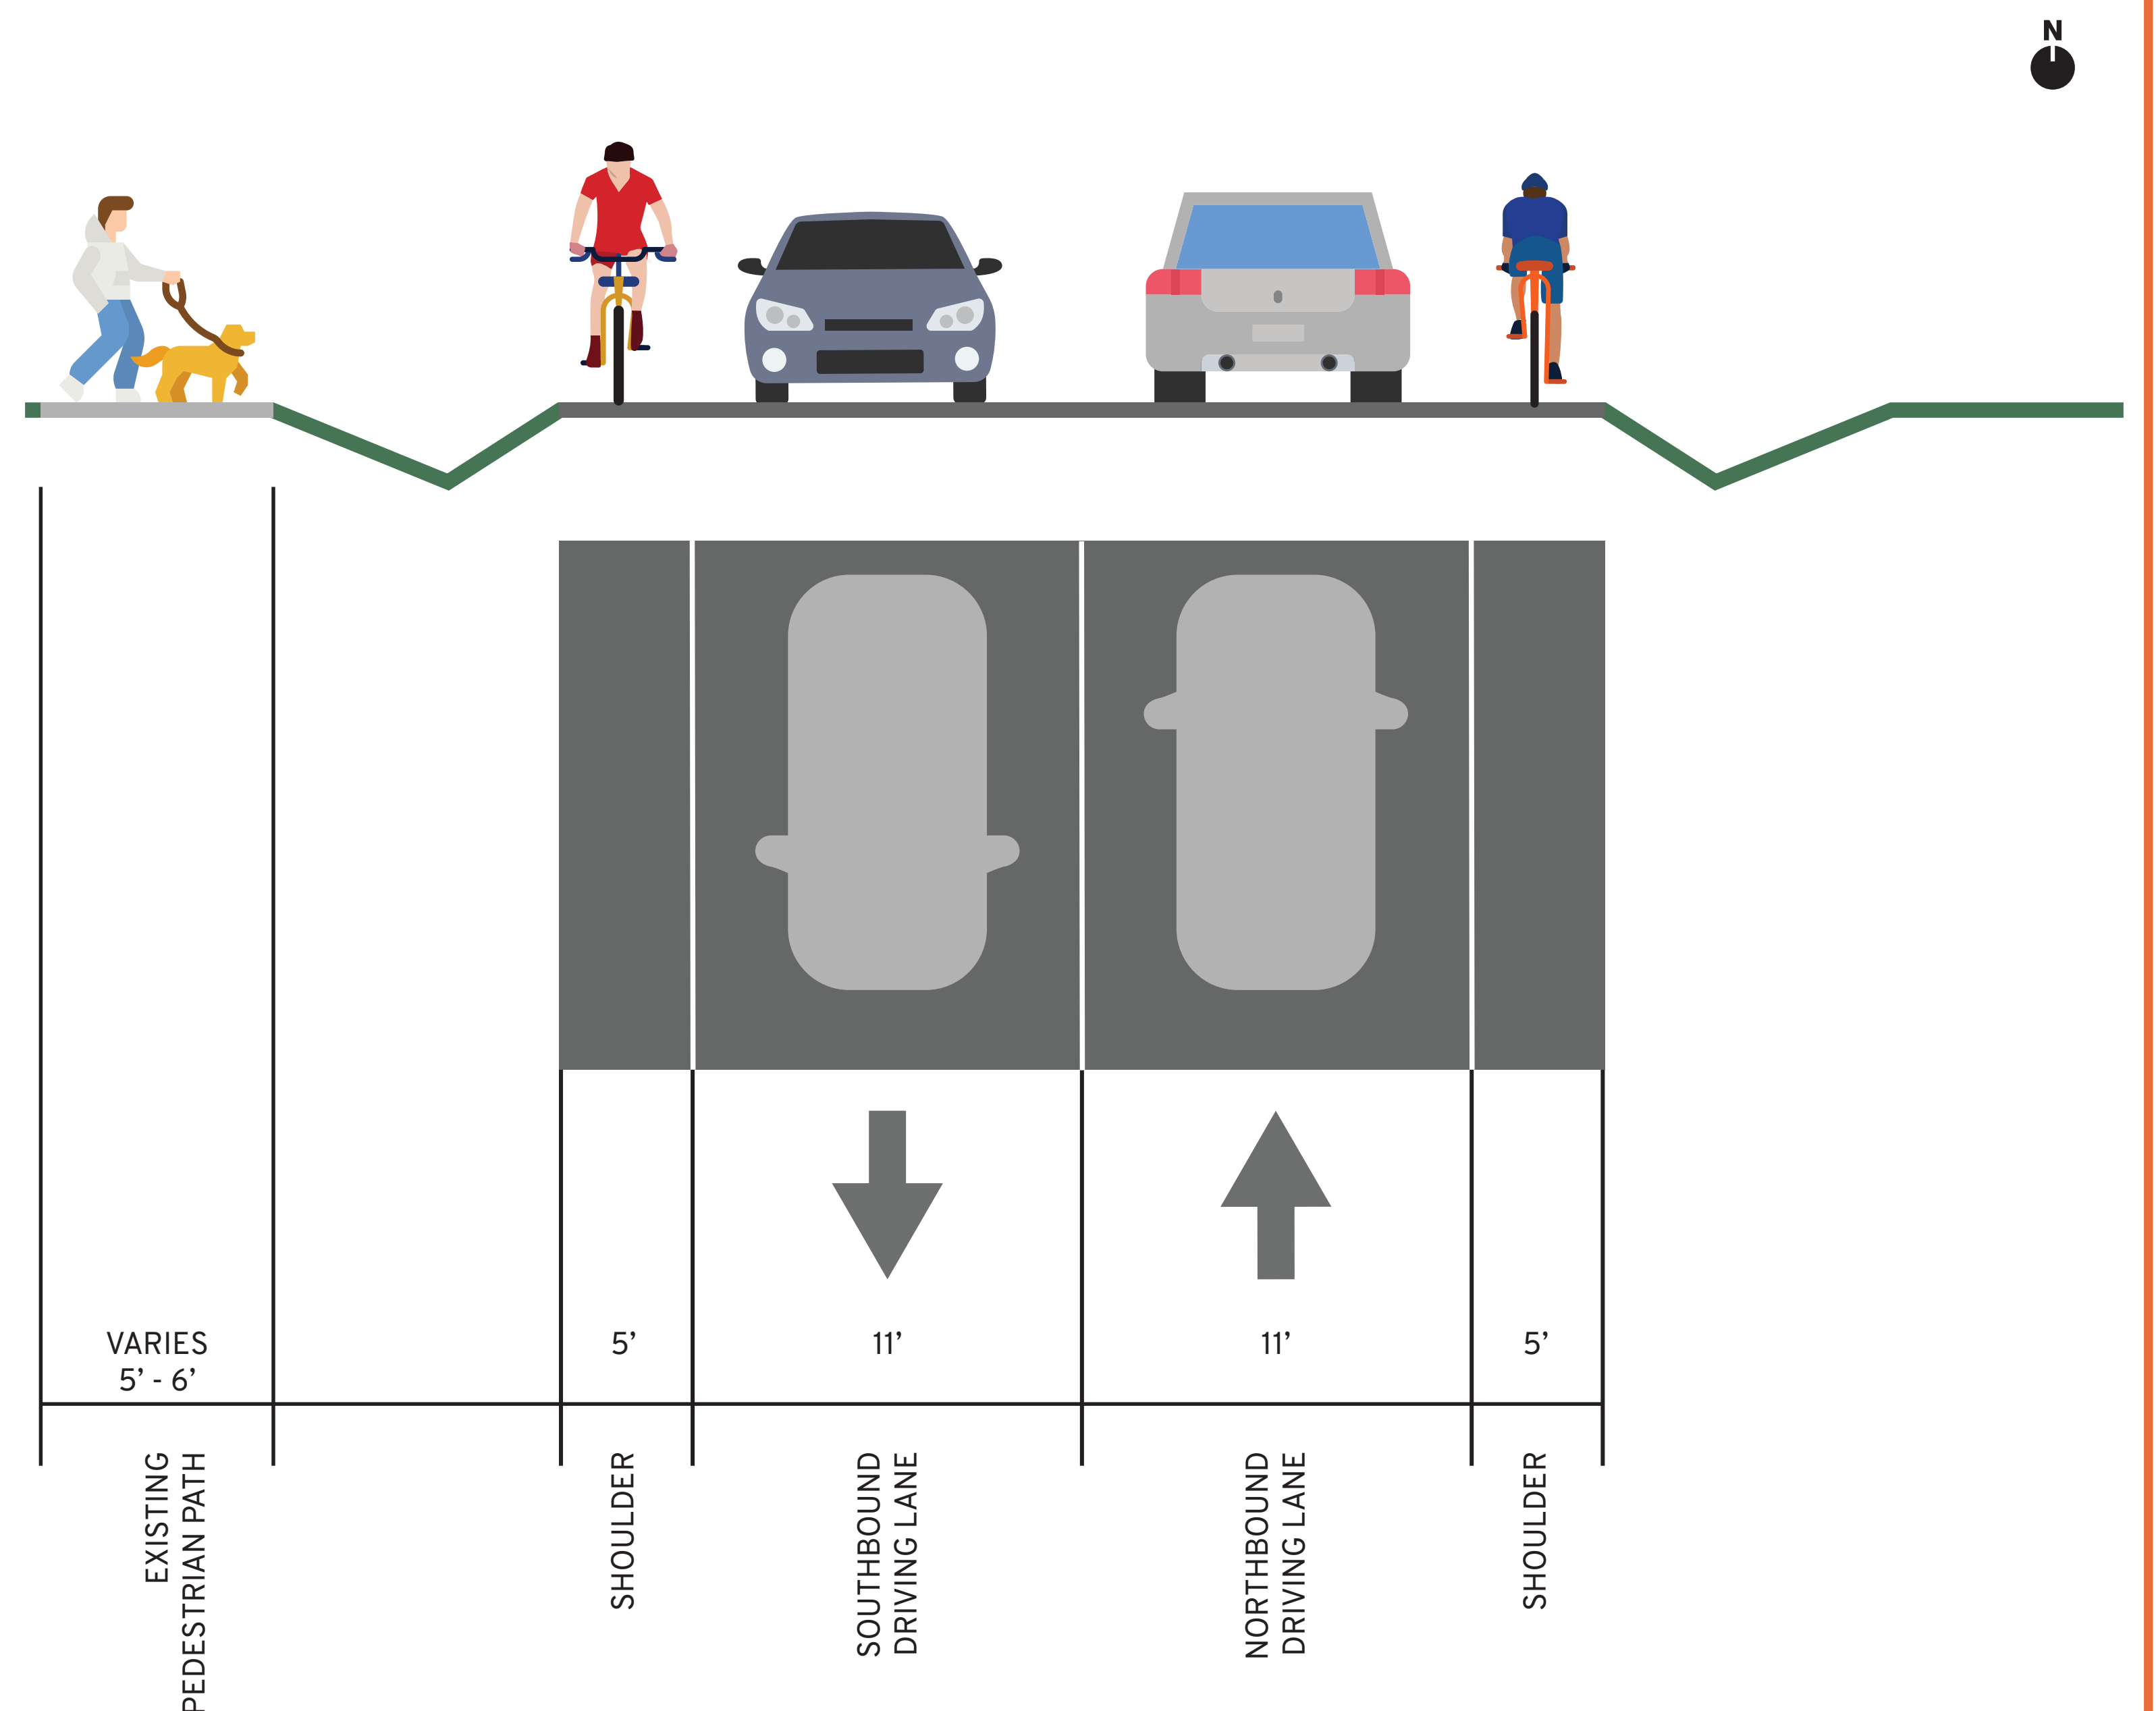

LAKE DRIVE IN FOX POINT

EXISTING & PROPOSED TYPICAL SECTIONS

EXISTING TYPICAL SECTION

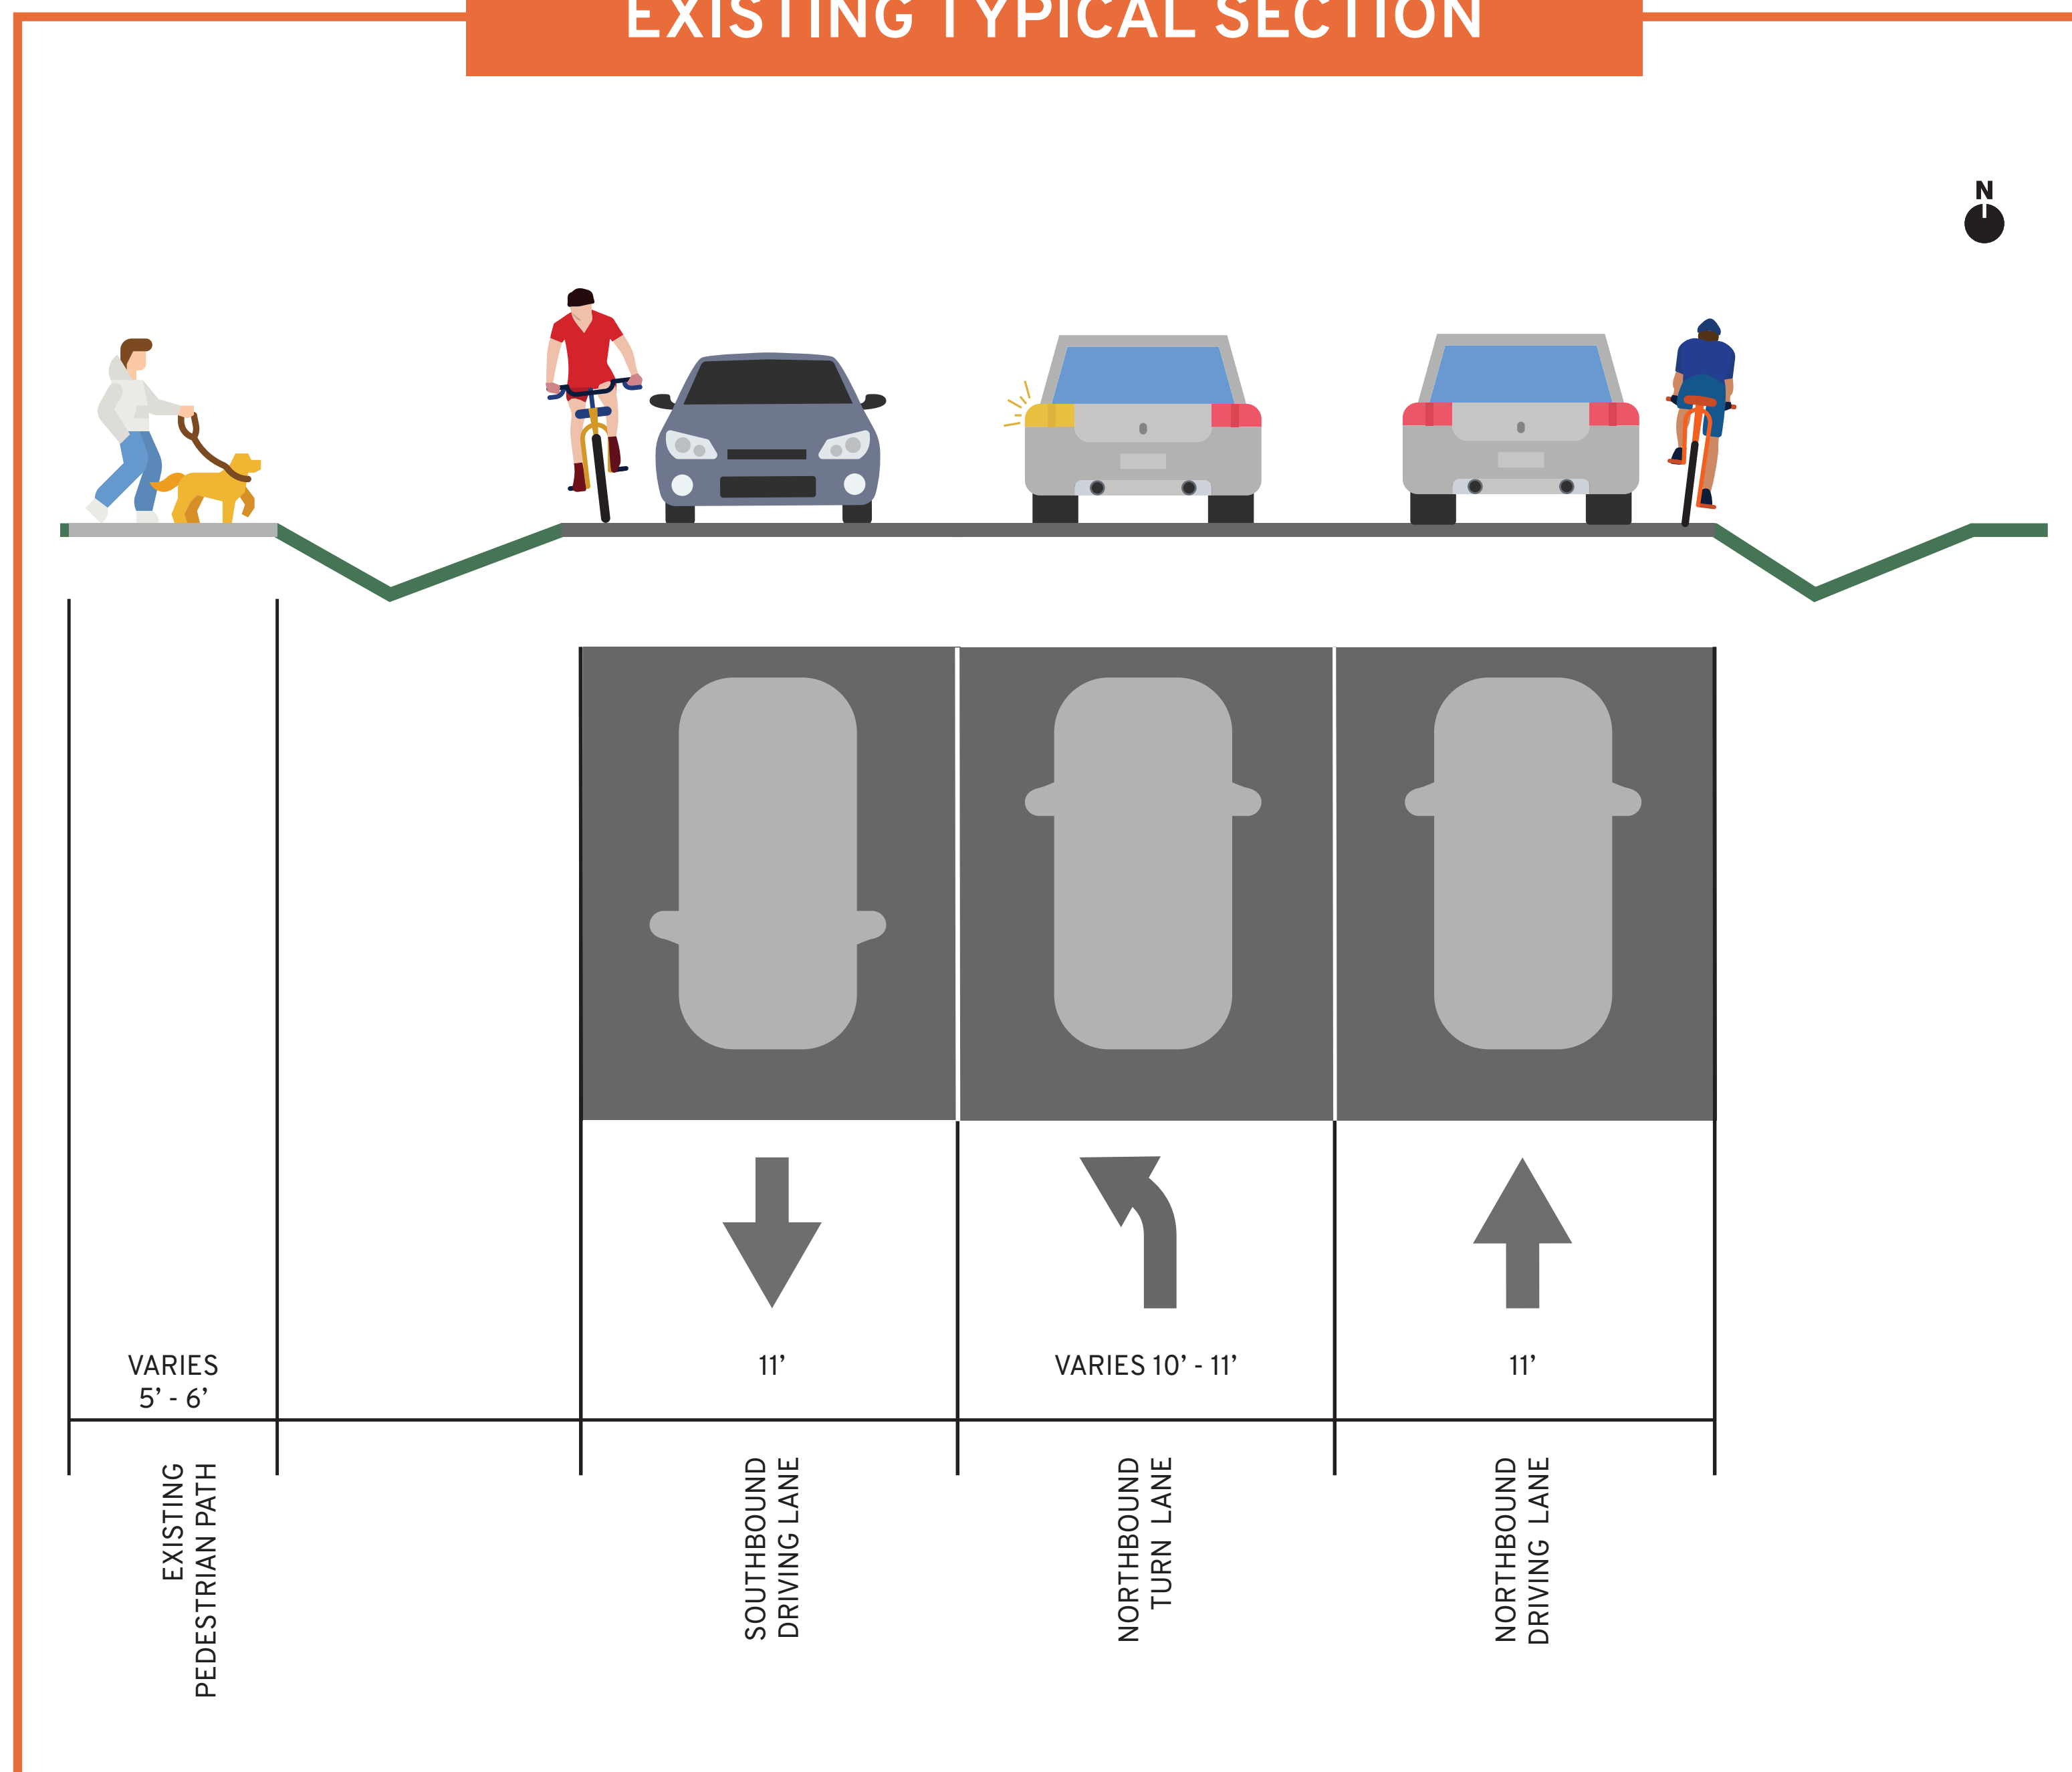

PROPOSED TYPICAL SECTION

